



Vasterink

 INSTALATIEBURO


centrale verwarming - loodgieterswerk - dakbedekking - elektrotechnische installaties

Weerselo - 0541-661227

lid van

 UNETO-VNI

 A C V

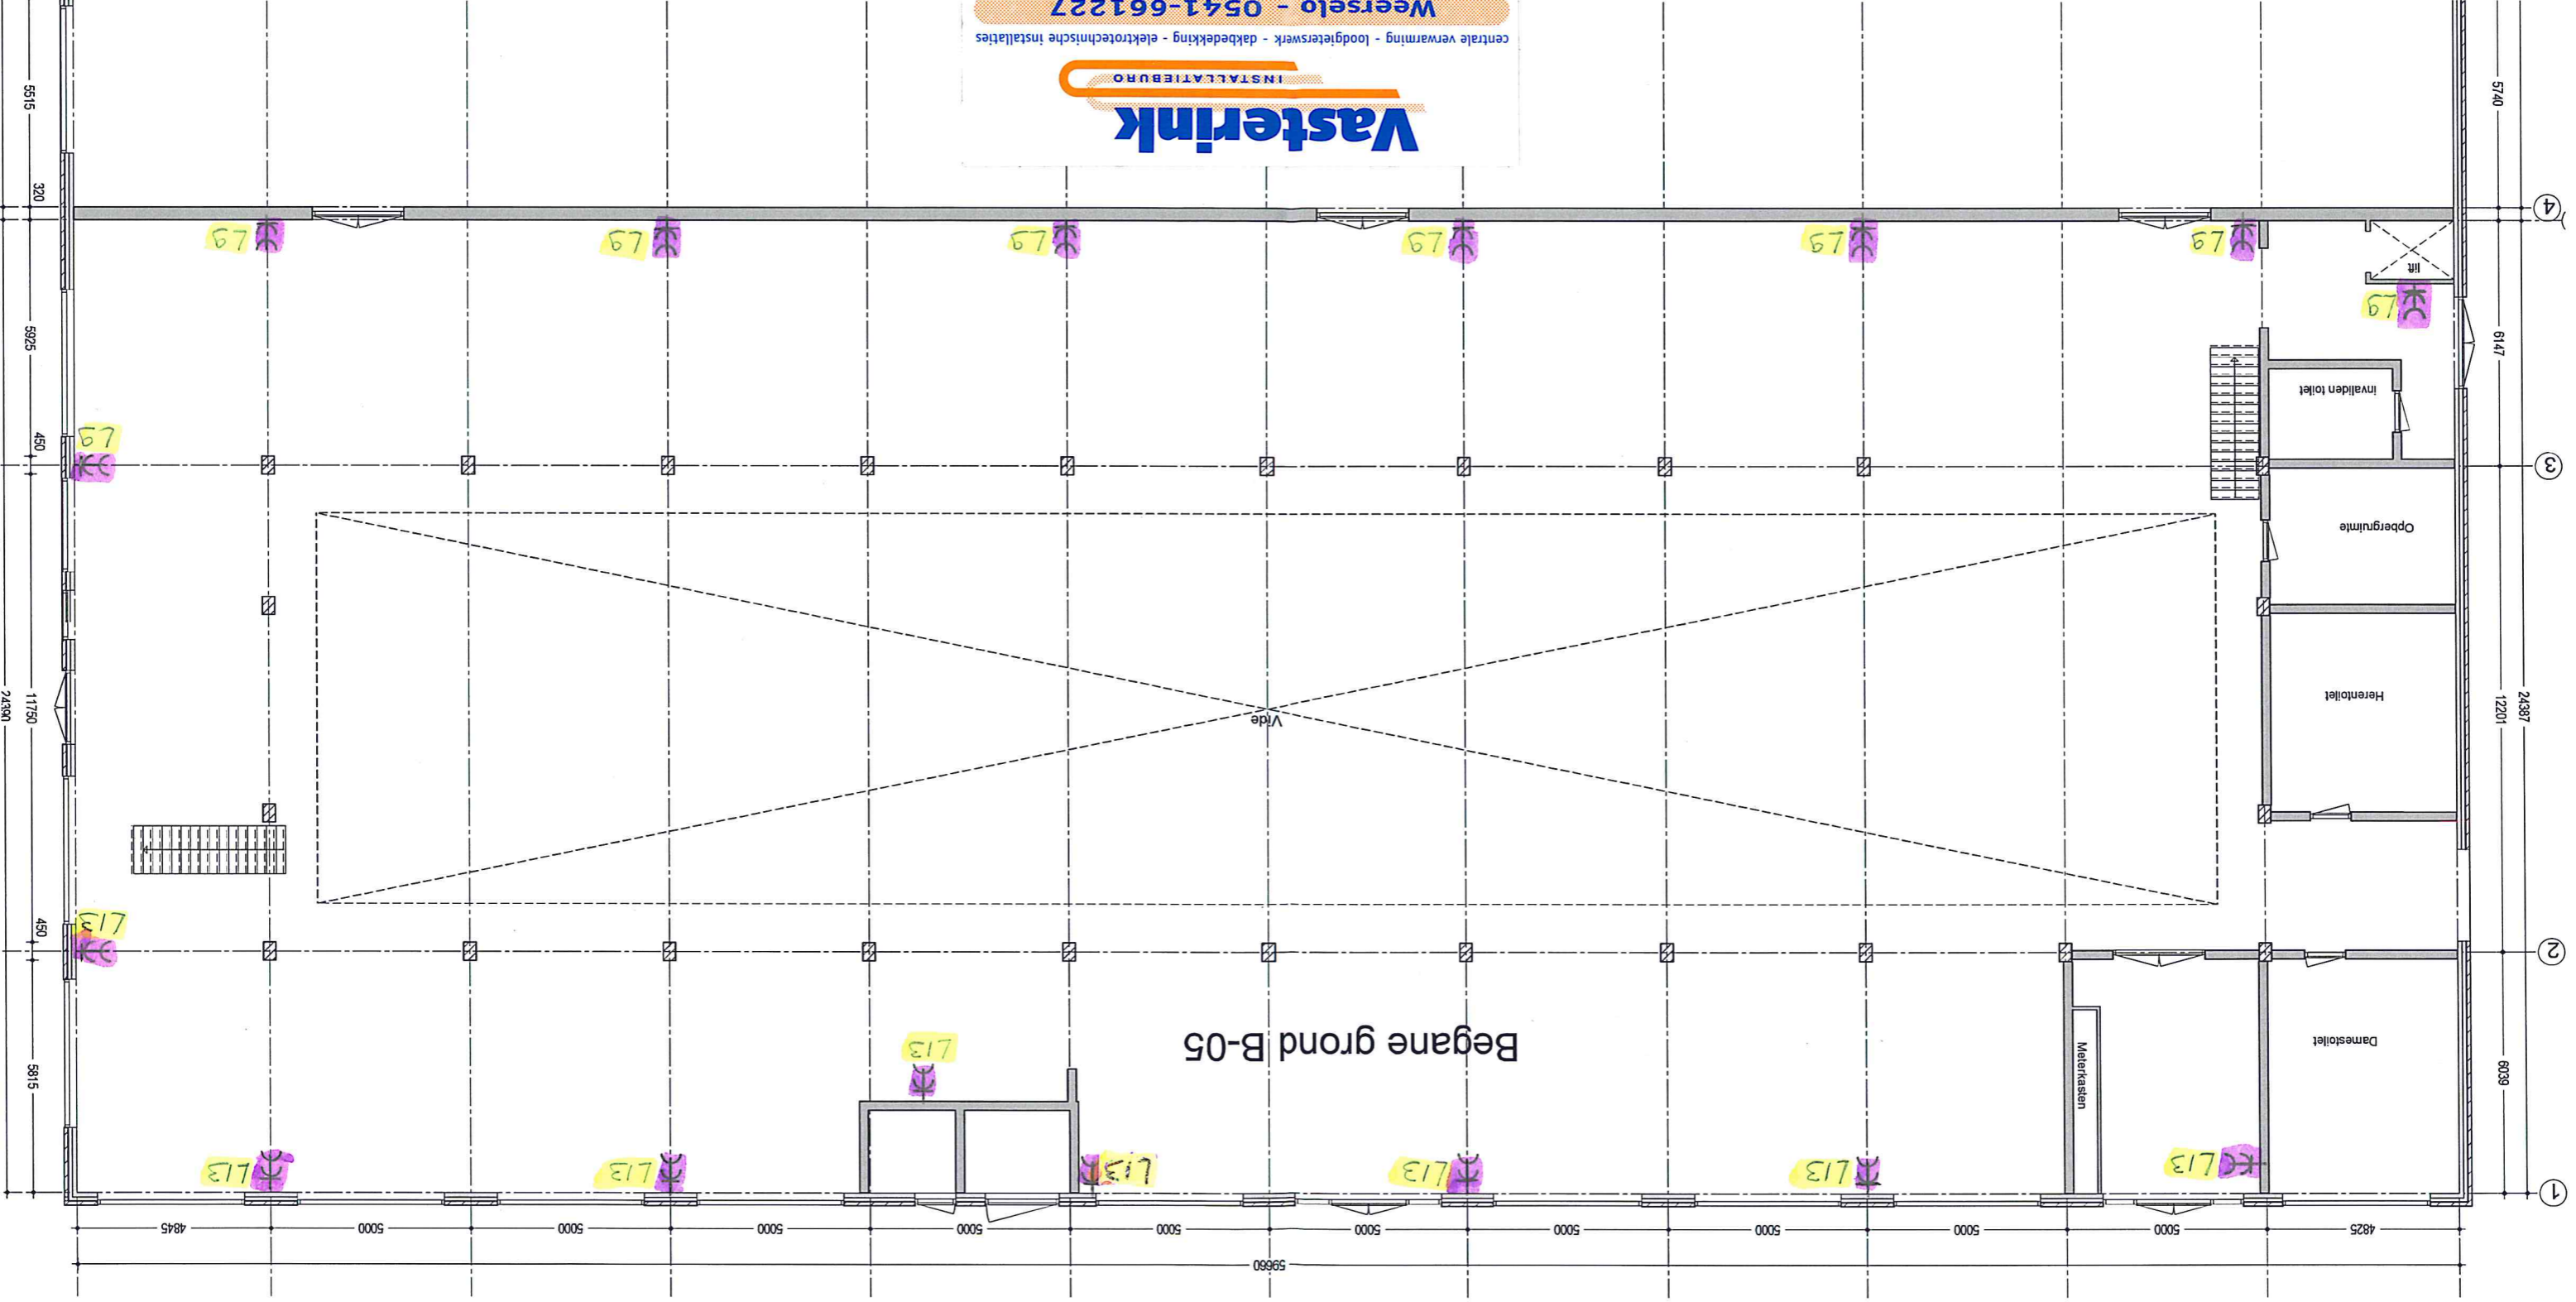


5815
 320
 5925
 450
 11750
 2490
 450
 5815

5740
 6147
 24387
 12201
 8039

Begane grond B-05

59660

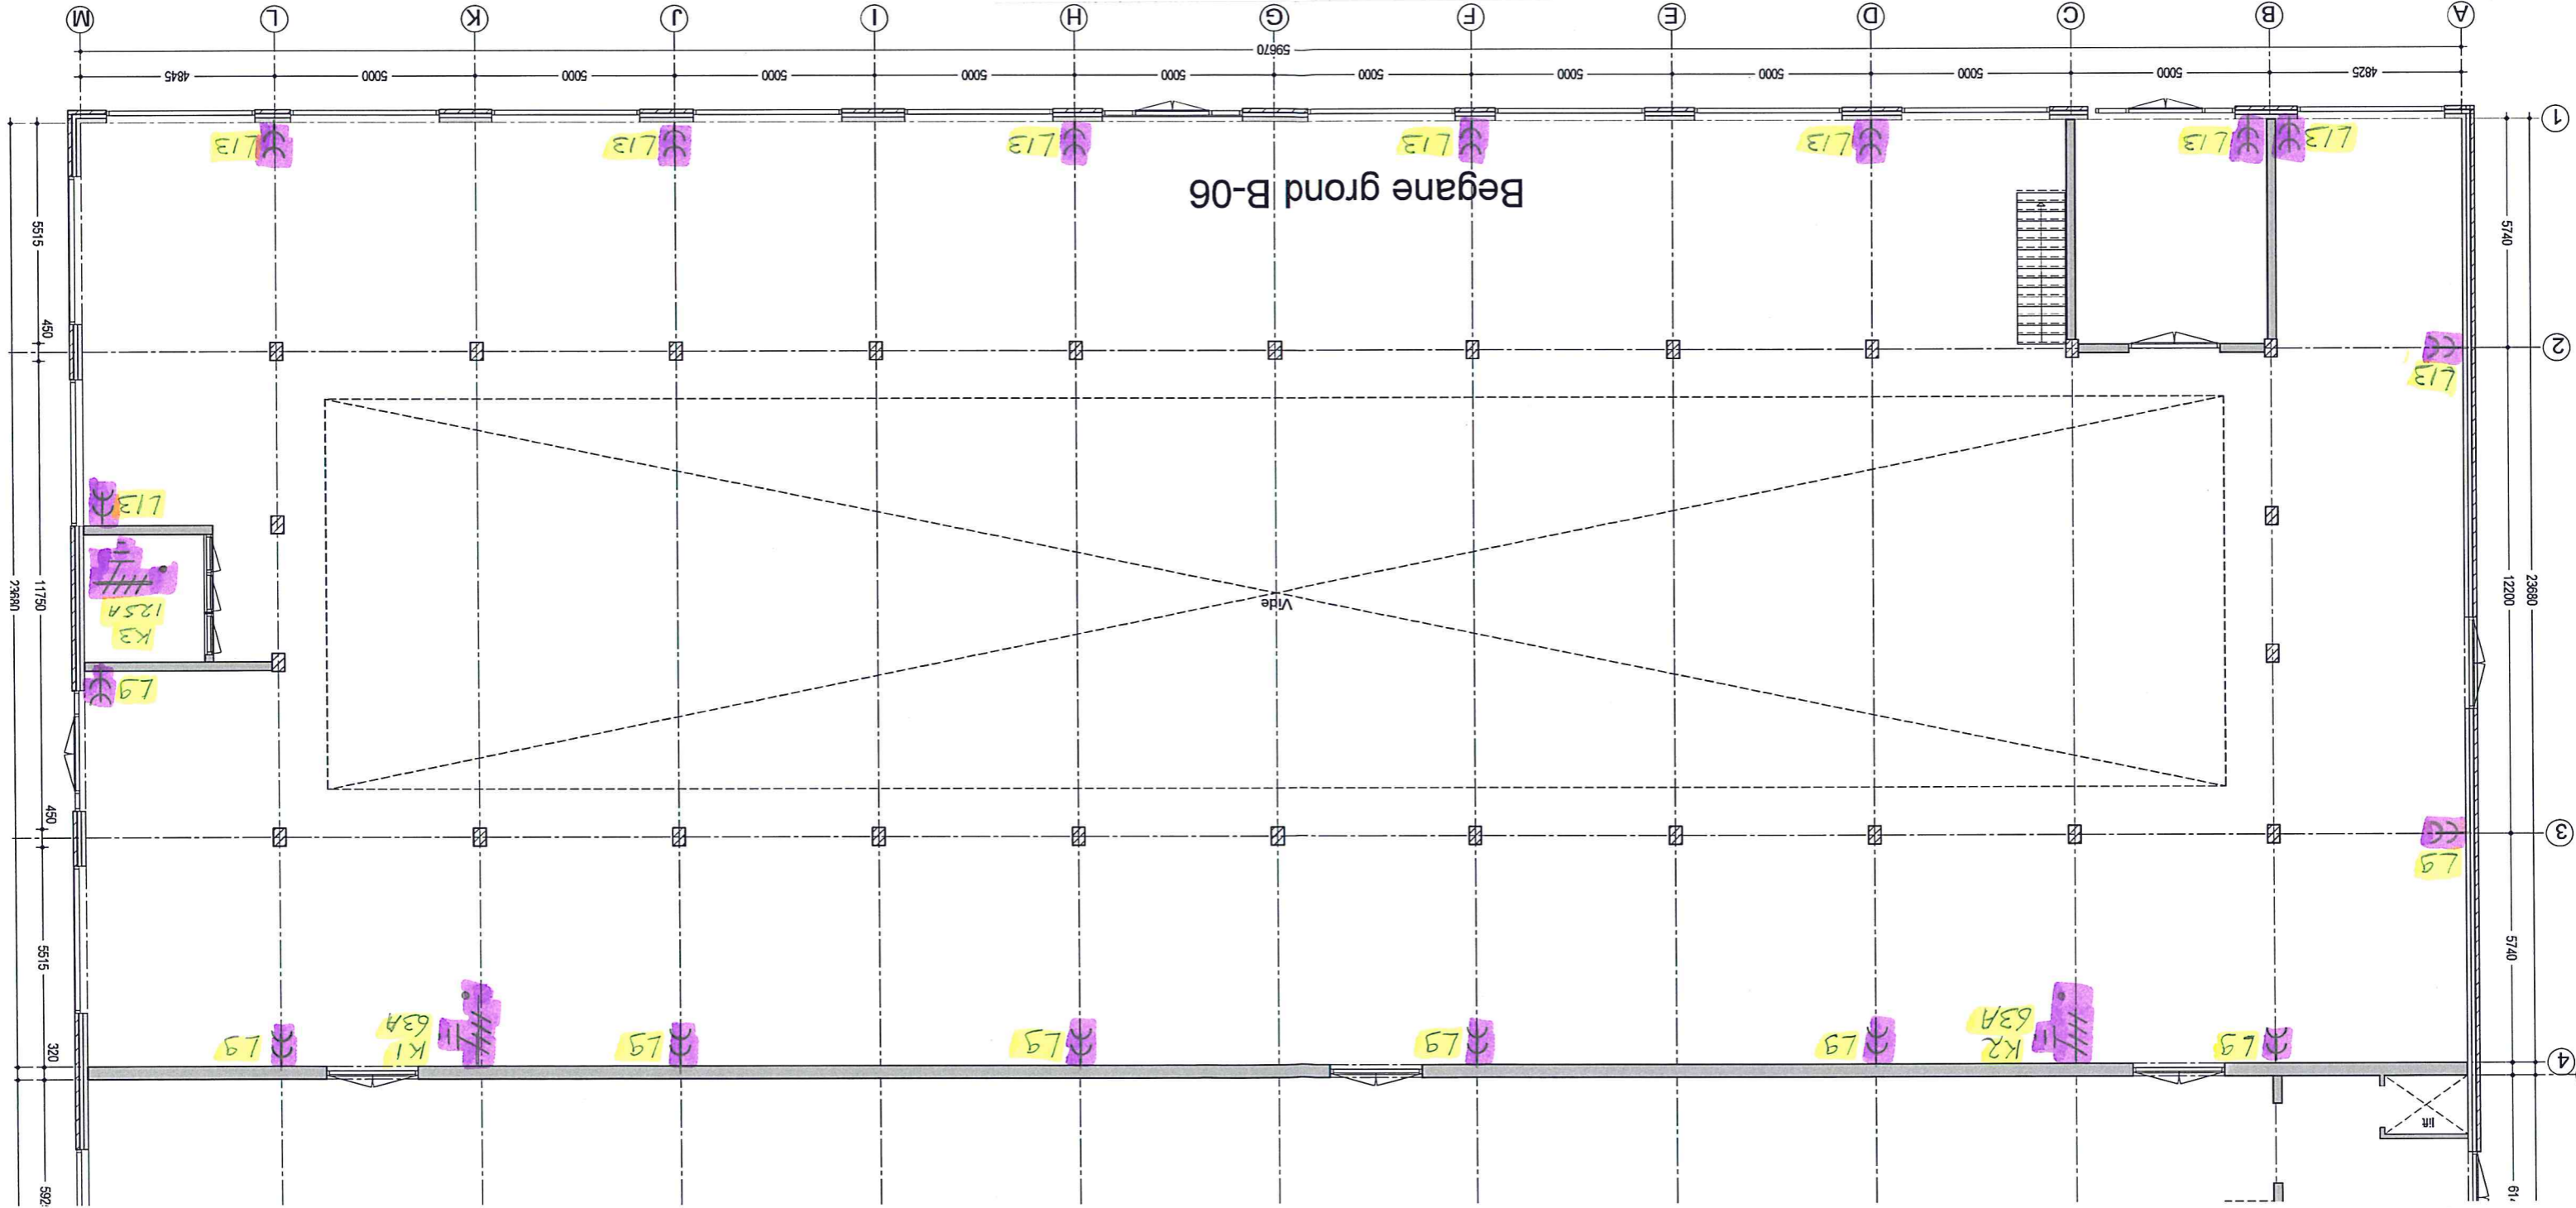



Vasterink

 INSTALTAATBUREAU

centrale verwarming - loodgieterswerk - dakbedekking - elektrotechnische installaties

Weerselo - 0541-661227

INSTAL UNETO-VNI

 LID VAN

